


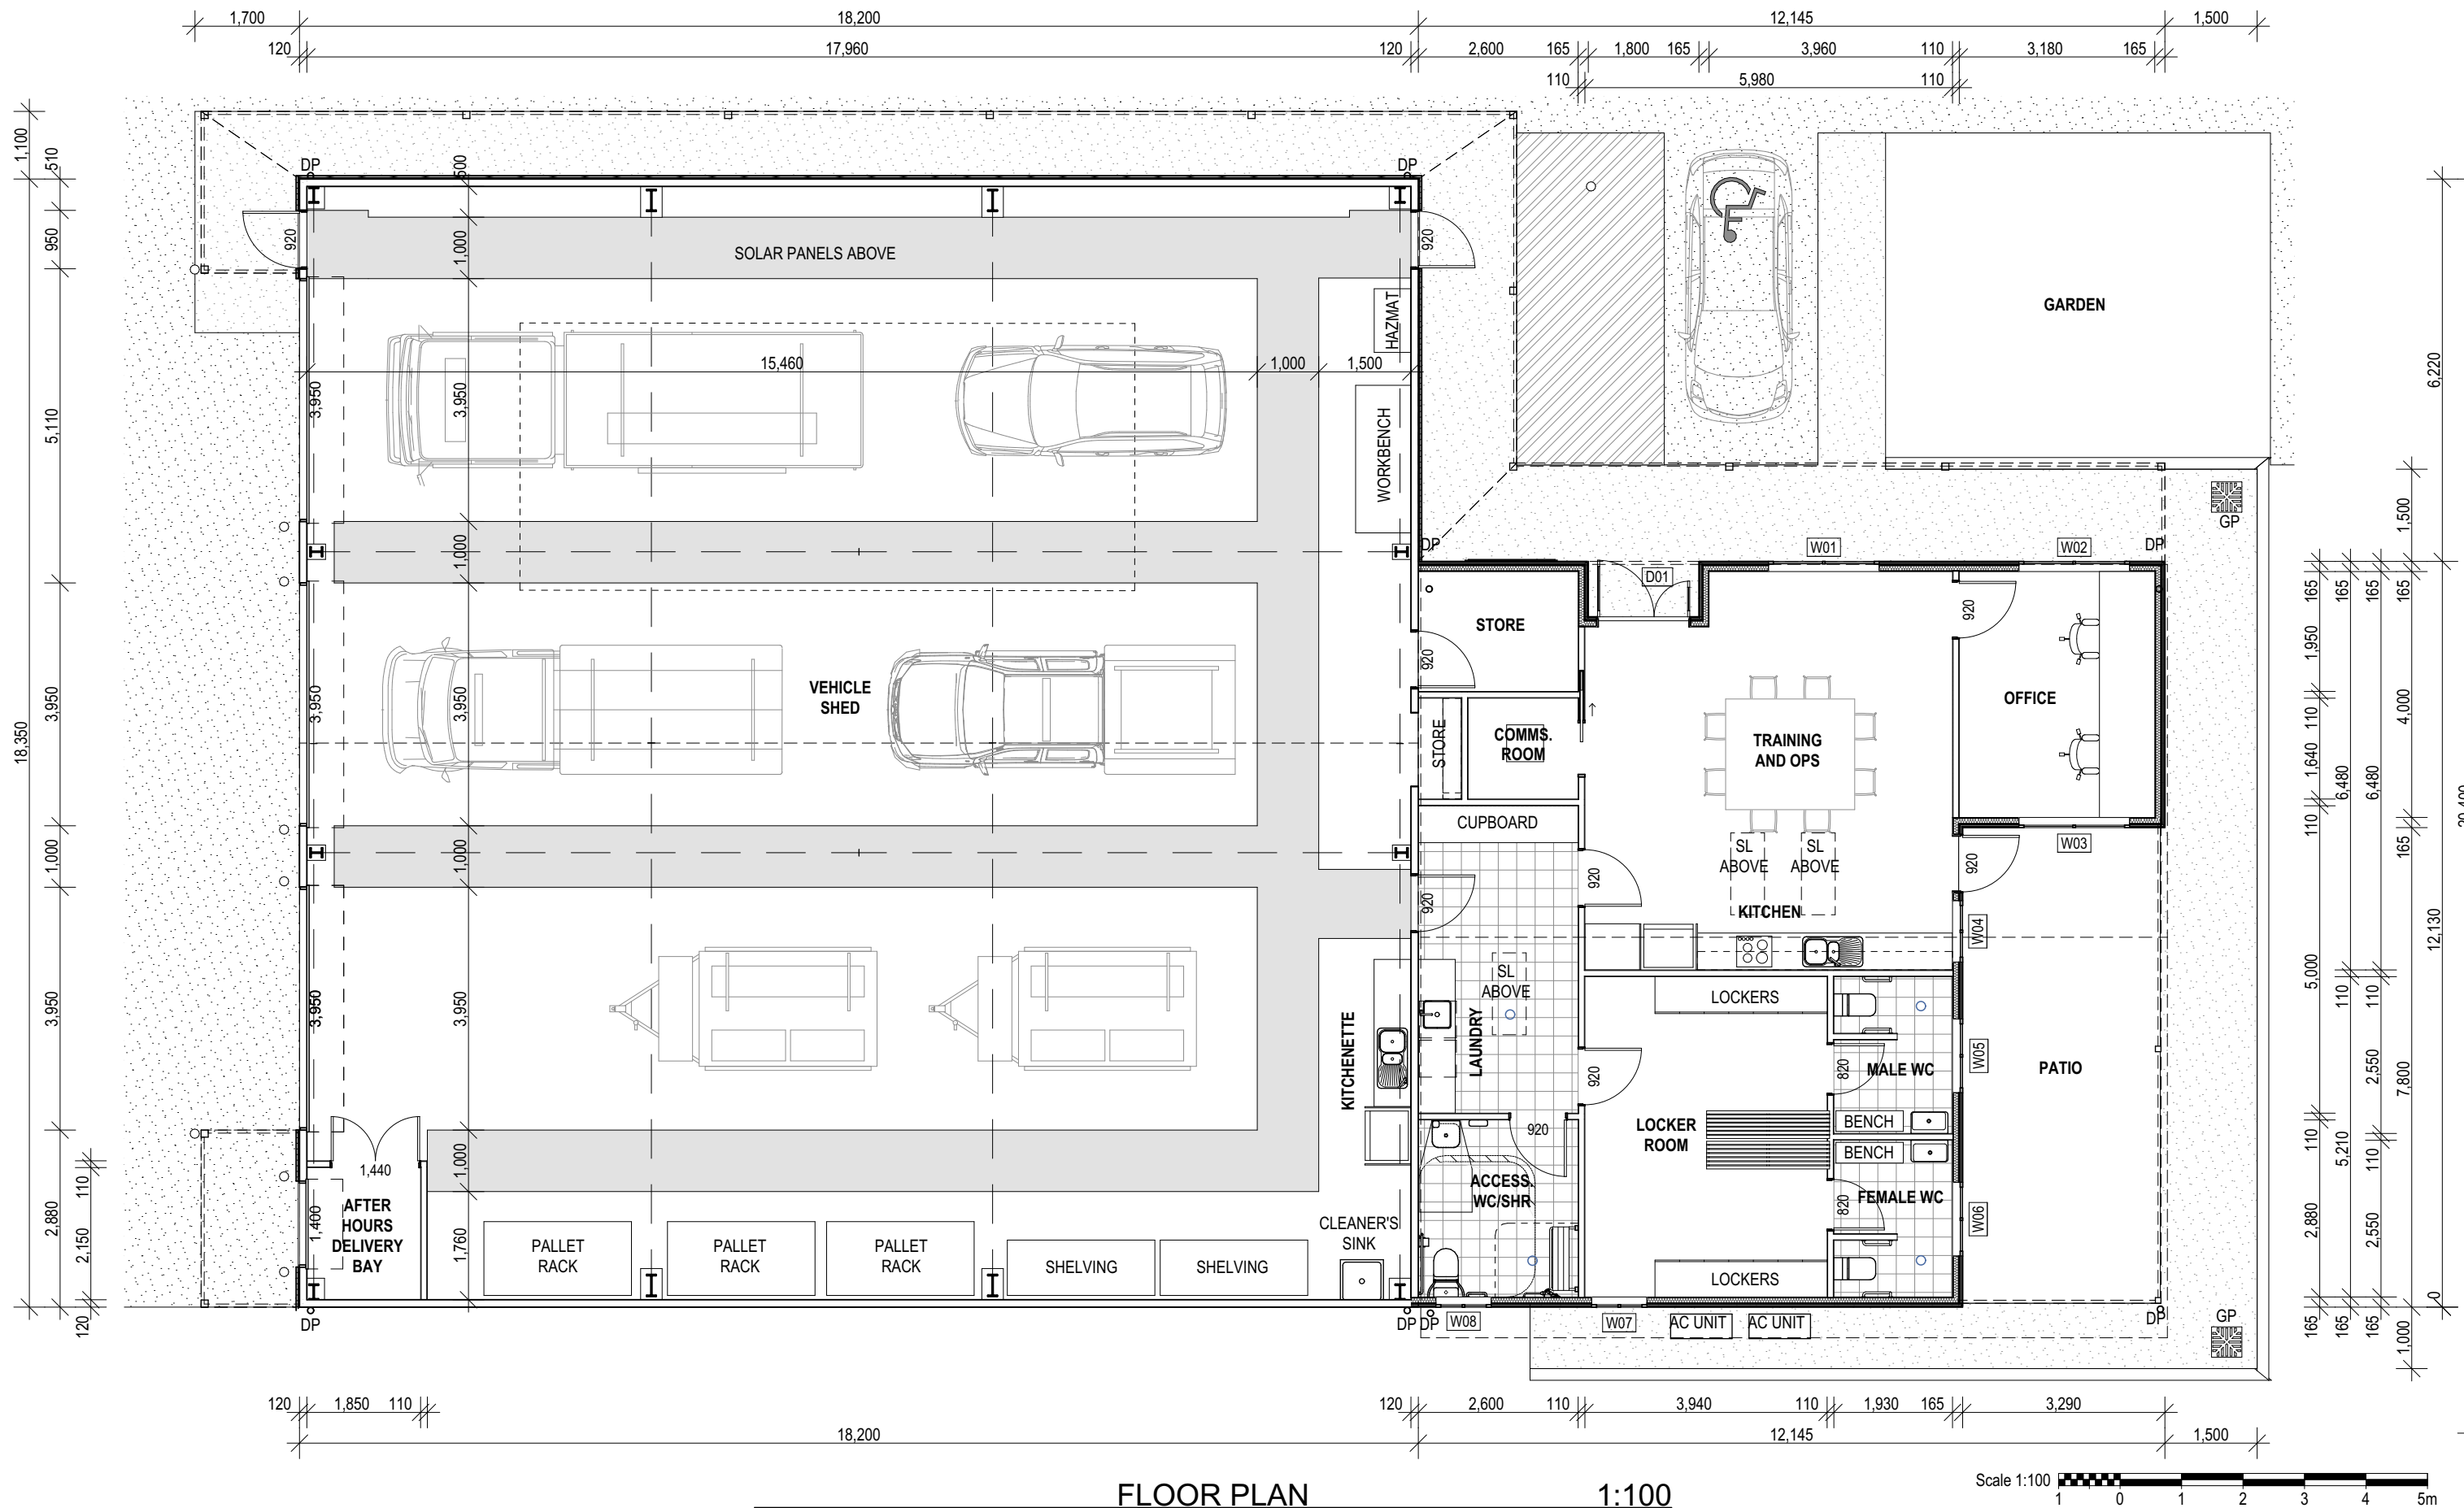

Copyright
This drawing shows design features and elements of a design prepared by Bolster Building Design and is to be used only for work authorised in writing by the designers. It cannot be copied directly or indirectly, in whole or in part, nor shall it be used for any other building purposes. Unauthorised use will be considered an infringement of these rights.
Figured dimensions take precedence over scale dimensions. Contractors must verify all dimensions on site before commencing any work or making shop drawings.




PO Box 7065 Redhead NSW 2290
p: 0408696440
e: andrew@bolsterdesign.com.au
w: bolsterdesign.com.au

Revision	Revision Name
P1	PRELIMINARY
P2	PRELIMINARY
P3	PRELIMINARY
P4	PRELIMINARY
P5	PRELIMINARY

PRELIMINARY

Date
21.11.23
27.11.23
11.12.23
13.12.23
23.01.24

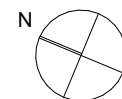

Project
SES BUILDING - STROUD
Site
CNR GLOUCESTER STREET & MEMORIAL AVENUE STROUD

Client
MIDCOAST COUNCIL
Page Name
FLOOR PLAN
Scale
AS SHOWN @A3

Project No.
23042
Page No.
3.01
Revision
P5